


voizine



Vragen? hallo@voizine.be • 0486 68 63 58

Plattegrond schaal 1:100

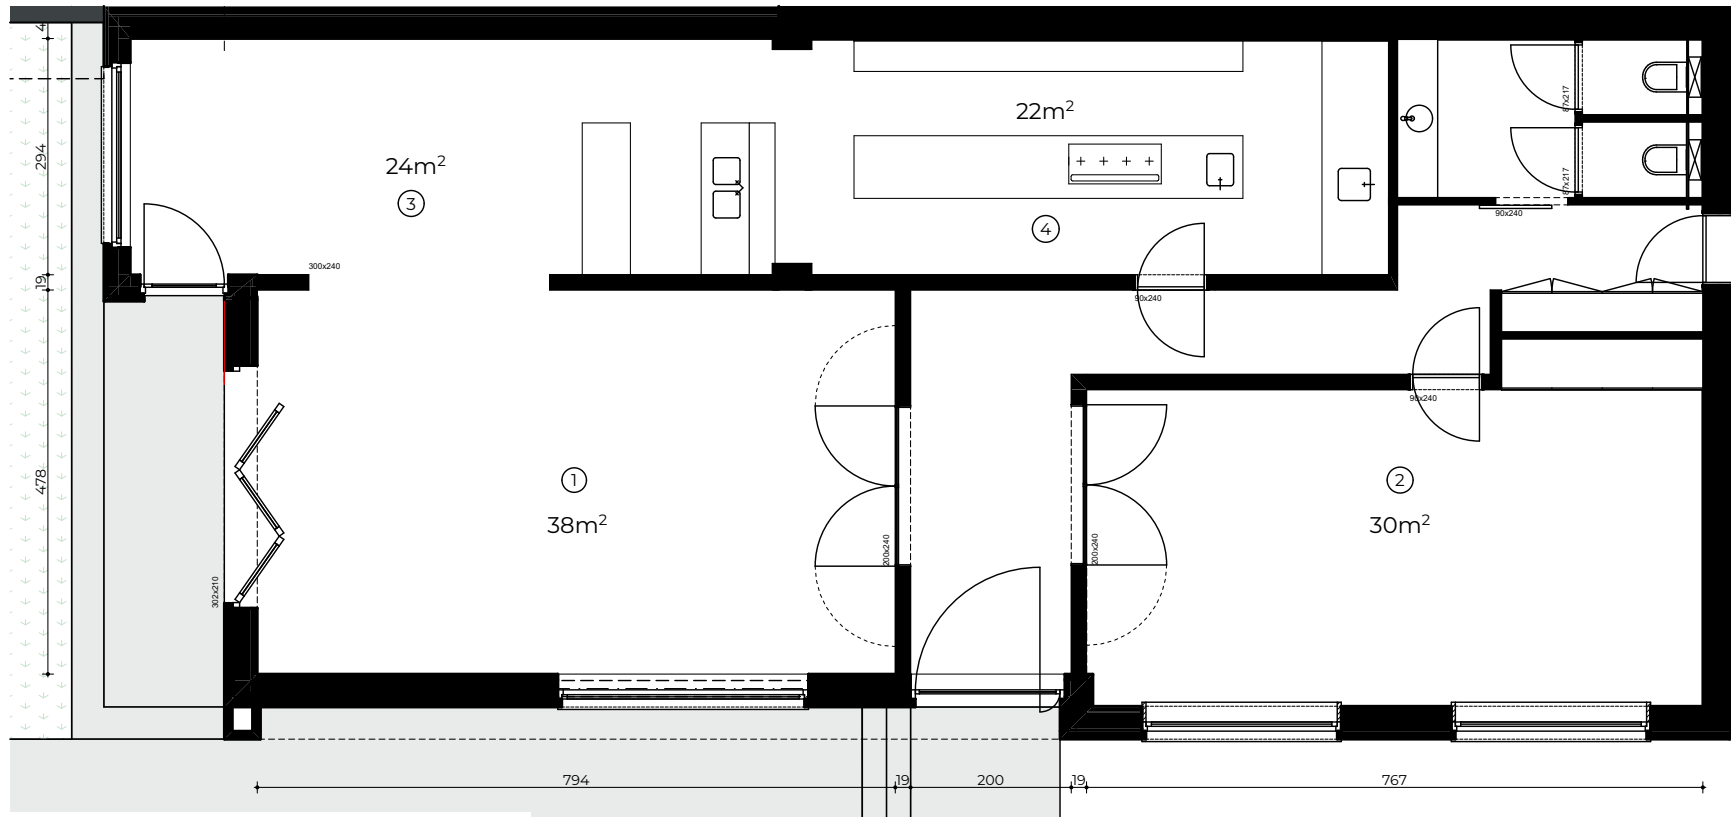

be my guest